


Show overall internal floor area for each floor level

Ground Floor internal area
43sqm
First Floor area (excl stair)
32sqm

Show finished floor levels

Show room / area names

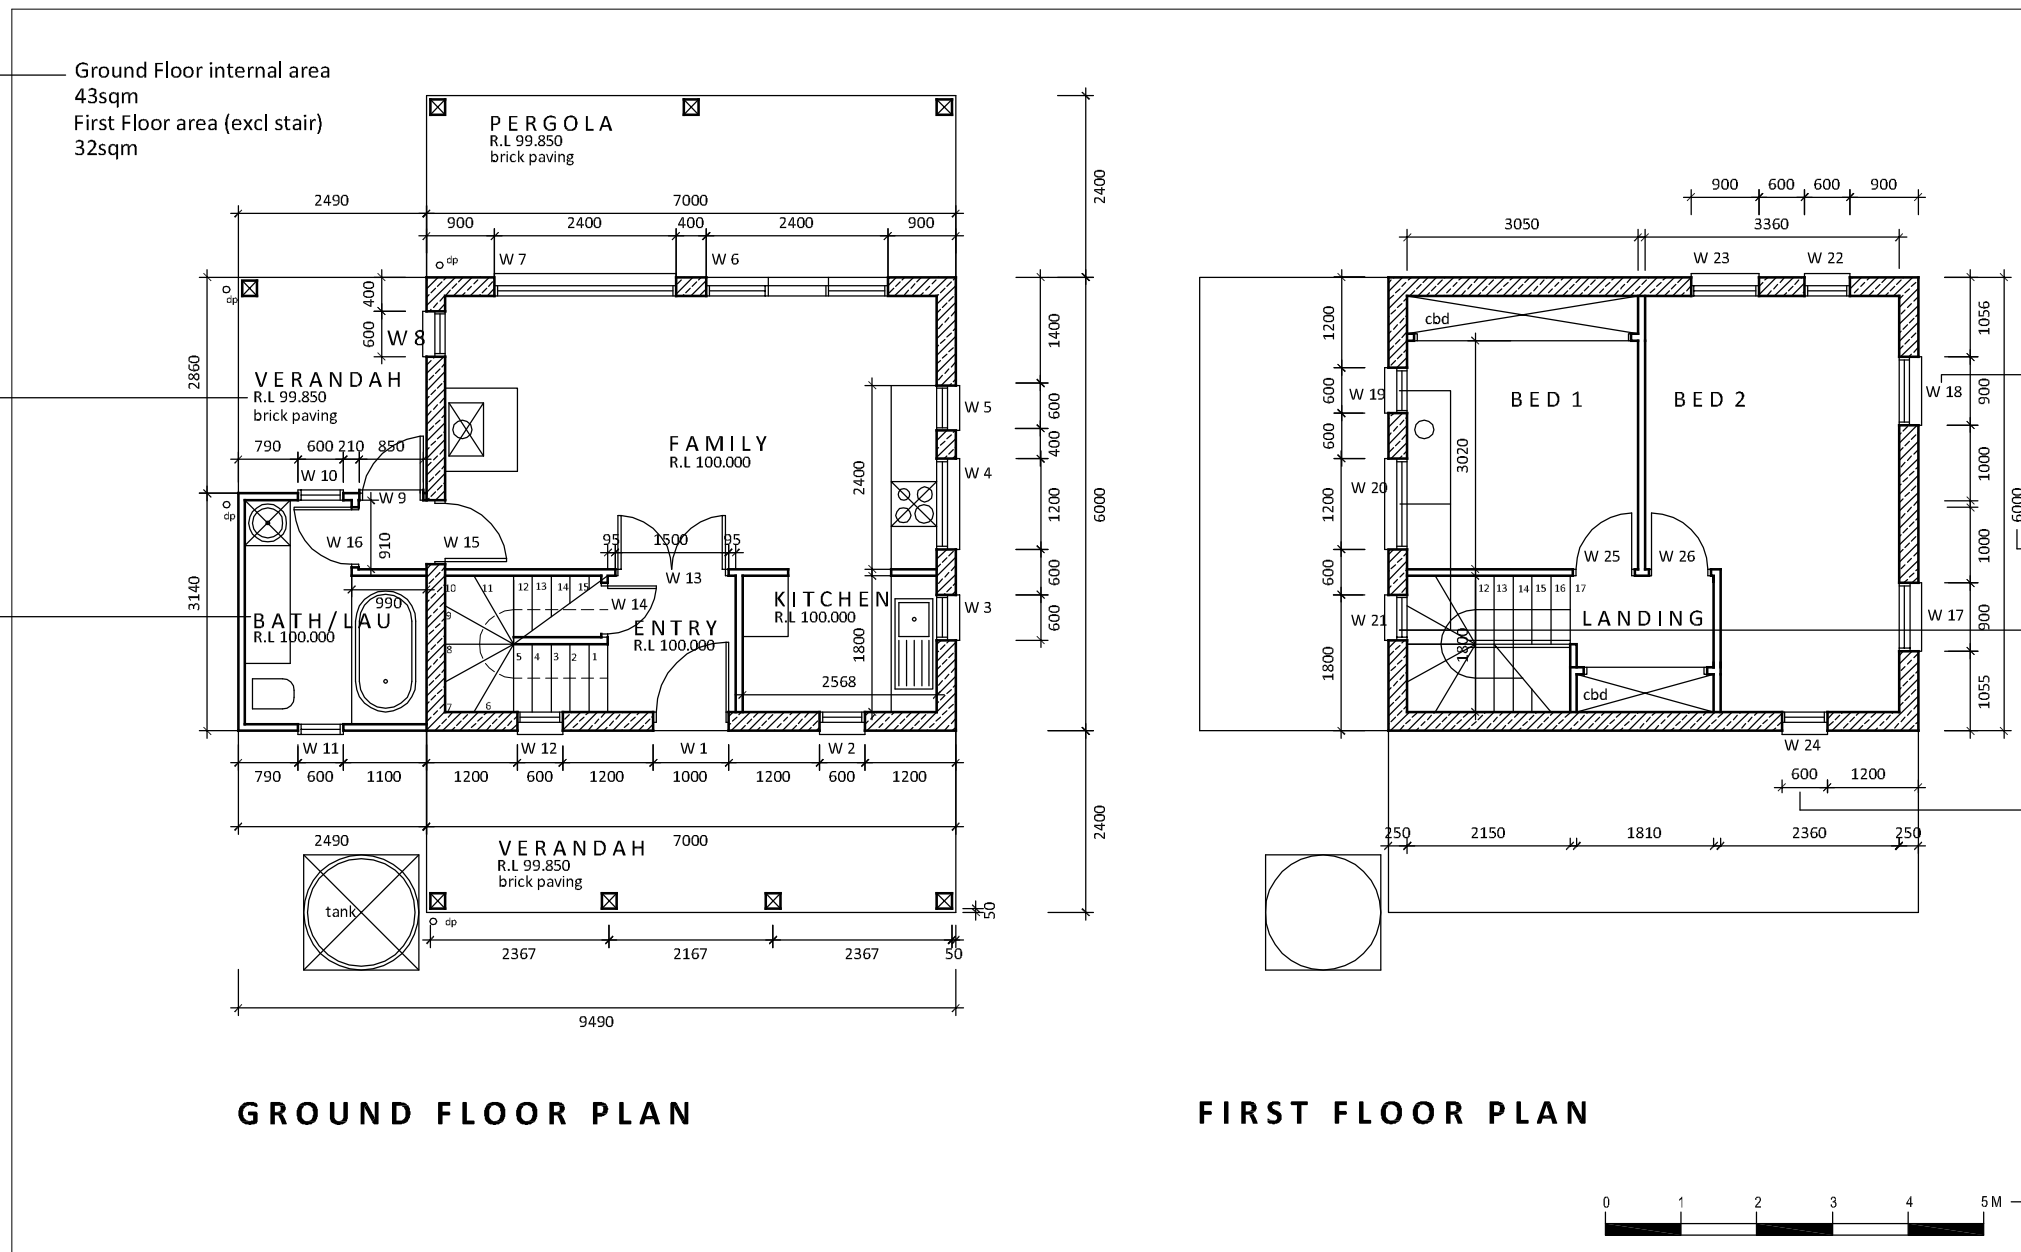

Show external openings numbered

Show overall building dimensions

Show non standard glazing to prevent overlooking

Show dimensioned position of openings



Show drawing scale

DESIGNERS NAME AND CONTACT DETAILS	issued:	PROJECT ADDRESS / NAME	sheet: A2 OF 4	
		DRAWING NAME	scale: 1:200	
			date:	
			drawn:	

EXAMPLE FLOOR PLAN