



Imaged Document Cover Sheet

The document following this cover sheet is an imaged document supplied by LANDATA®, Victorian Land Registry Services.

Document Type	Plan
Document Identification	LP <input type="text"/>
Number of Pages (excluding this cover sheet)	2
Document Assembled	18/04/2021 21:04

Copyright and disclaimer notice:

© State of Victoria. This publication is copyright. No part may be reproduced by any process except in accordance with the provisions of the Copyright Act 1968 (Cth) and for the purposes of Section 32 of the Sale of Land Act 1962 or pursuant to a written agreement. The information is only valid at the time and in the form obtained from the LANDATA® System. None of the State of Victoria, LANDATA®, Victorian Land Registry Services Pty. Ltd. ABN 86 627 986 396 as trustee for the Victorian Land Registry Services Trust ABN 83 206 746 897 accept responsibility for any subsequent release, publication or reproduction of the information.

The document is invalid if this cover sheet is removed or altered.

PLAN OF SUBDIVISION OF
PART OF CROWN ALLOTMENTS
SECTION 22

PARISH OF BULLA BULLA
COUNTY OF BOURKE

VOL. [REDACTED]
MEASUREMENTS ARE IN METRES

APPROPRIATIONS

- BROWN - WAY & DRAINAGE
- BLUE - DRAINAGE & SEWERAGE
- PURPLE - ELECTRICITY SUPPLY
- YELLOW - DRAINAGE SEWERAGE & ELECTRICITY SUPPLY

OTHER NOTES

- LOTS [REDACTED] ED
- REFERE [REDACTED] THUS
- ARE IRON BARS SET IN CONCRETE


LP [REDACTED]

EDITION 1
APPROVED 22/9/80

2 SHEETS
SHEET 1

COLOUR CODE

- E-1 = BLUE
- E-2 = BROWN
- E-3 = PURPLE
- E-4 = YELLOW
- E-5 = GREEN

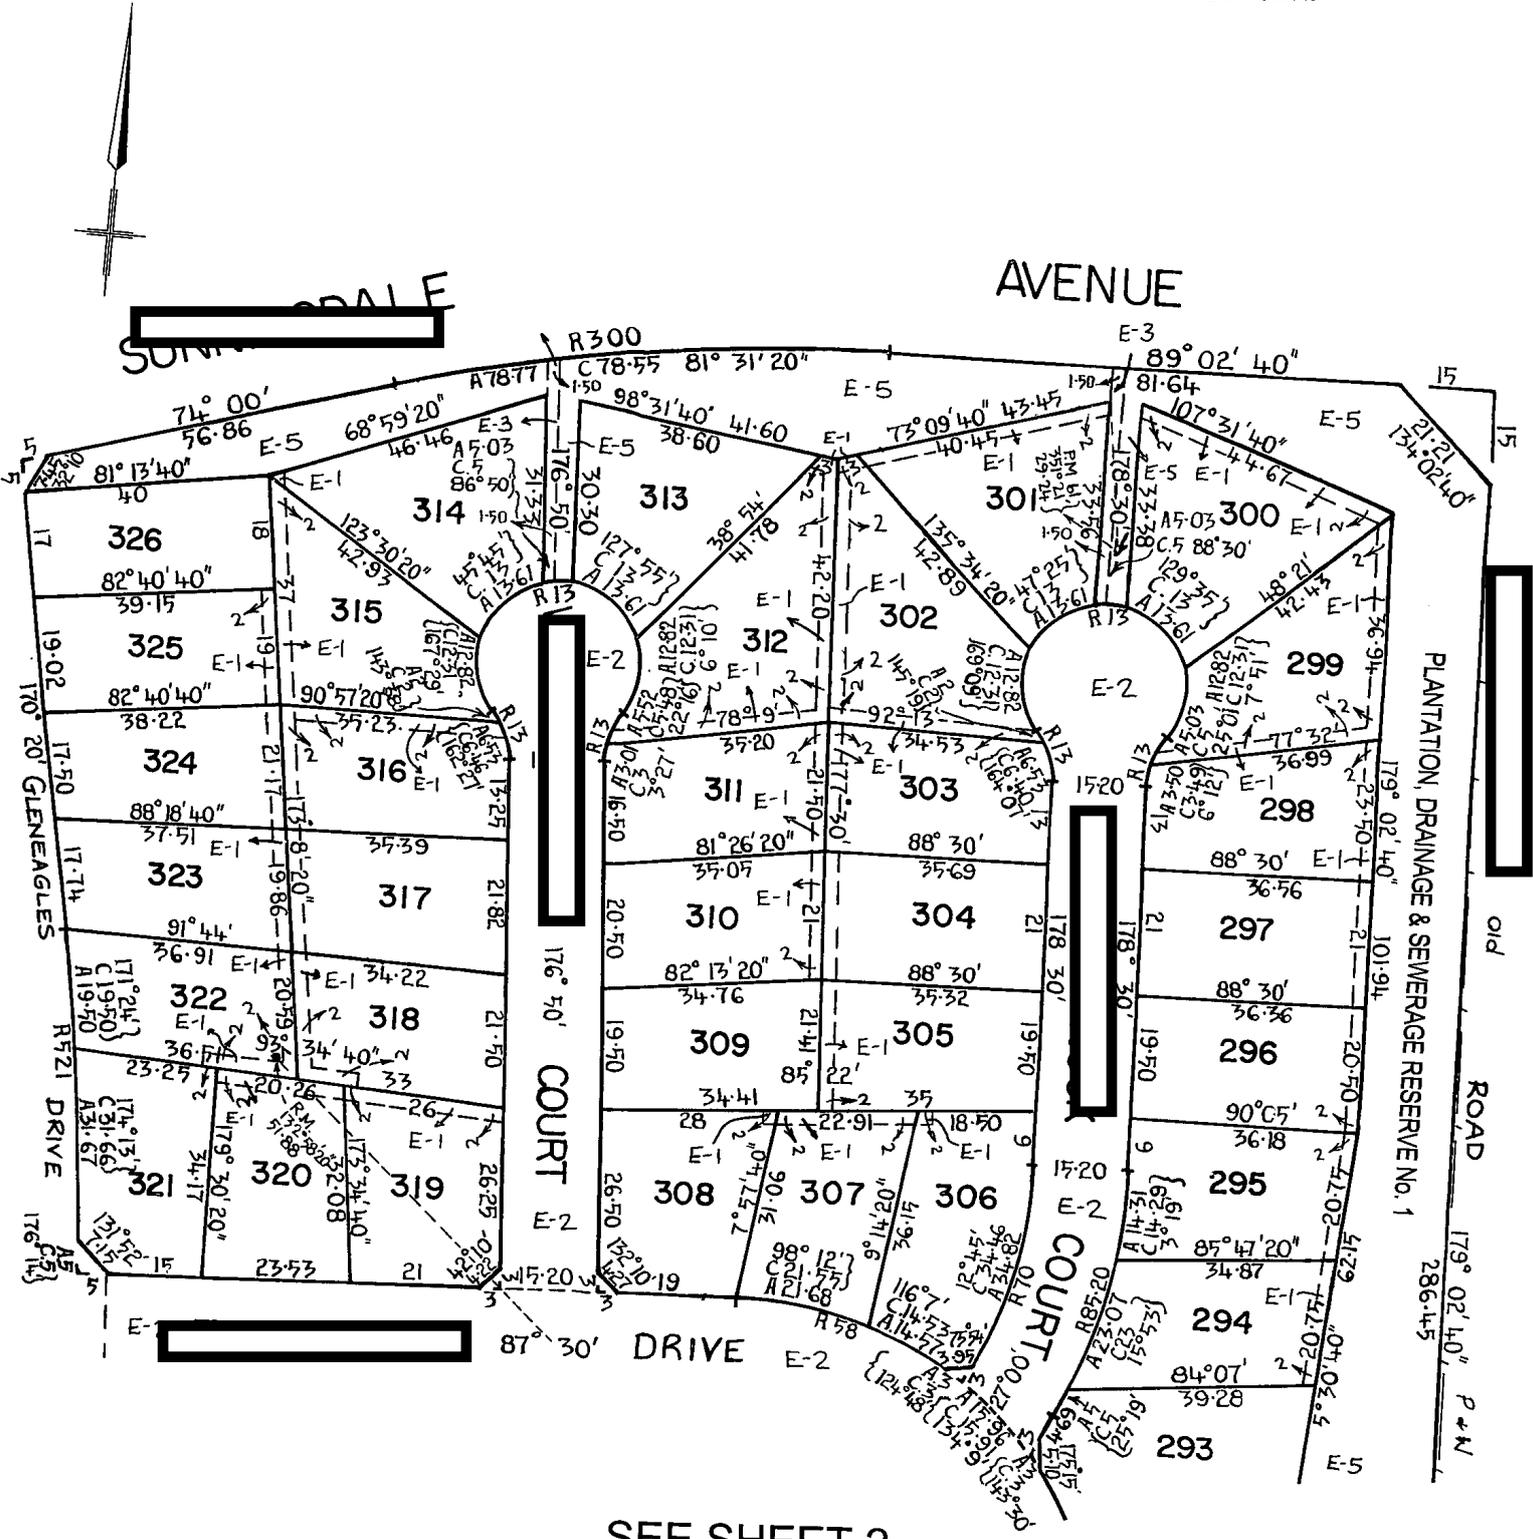

SEE SHEET 2

WARNING: THE IMAGE OF THIS DOCUMENT OF THE REGISTER
HAS BEEN DIGITALLY AMENDED. NO FURTHER AMENDMENTS
ARE TO BE MADE TO THE ORIGINAL DOCUMENT OF THE REGISTER.