

Show habitable & non habitable room windows of adjoining properties & their secluded private open space


Show any creeks and easements

Show boundary dimensions

Show cut and fill around dwelling

Show any water tanks and mechanical equipment to be located close to property boundary

Show fence height & style

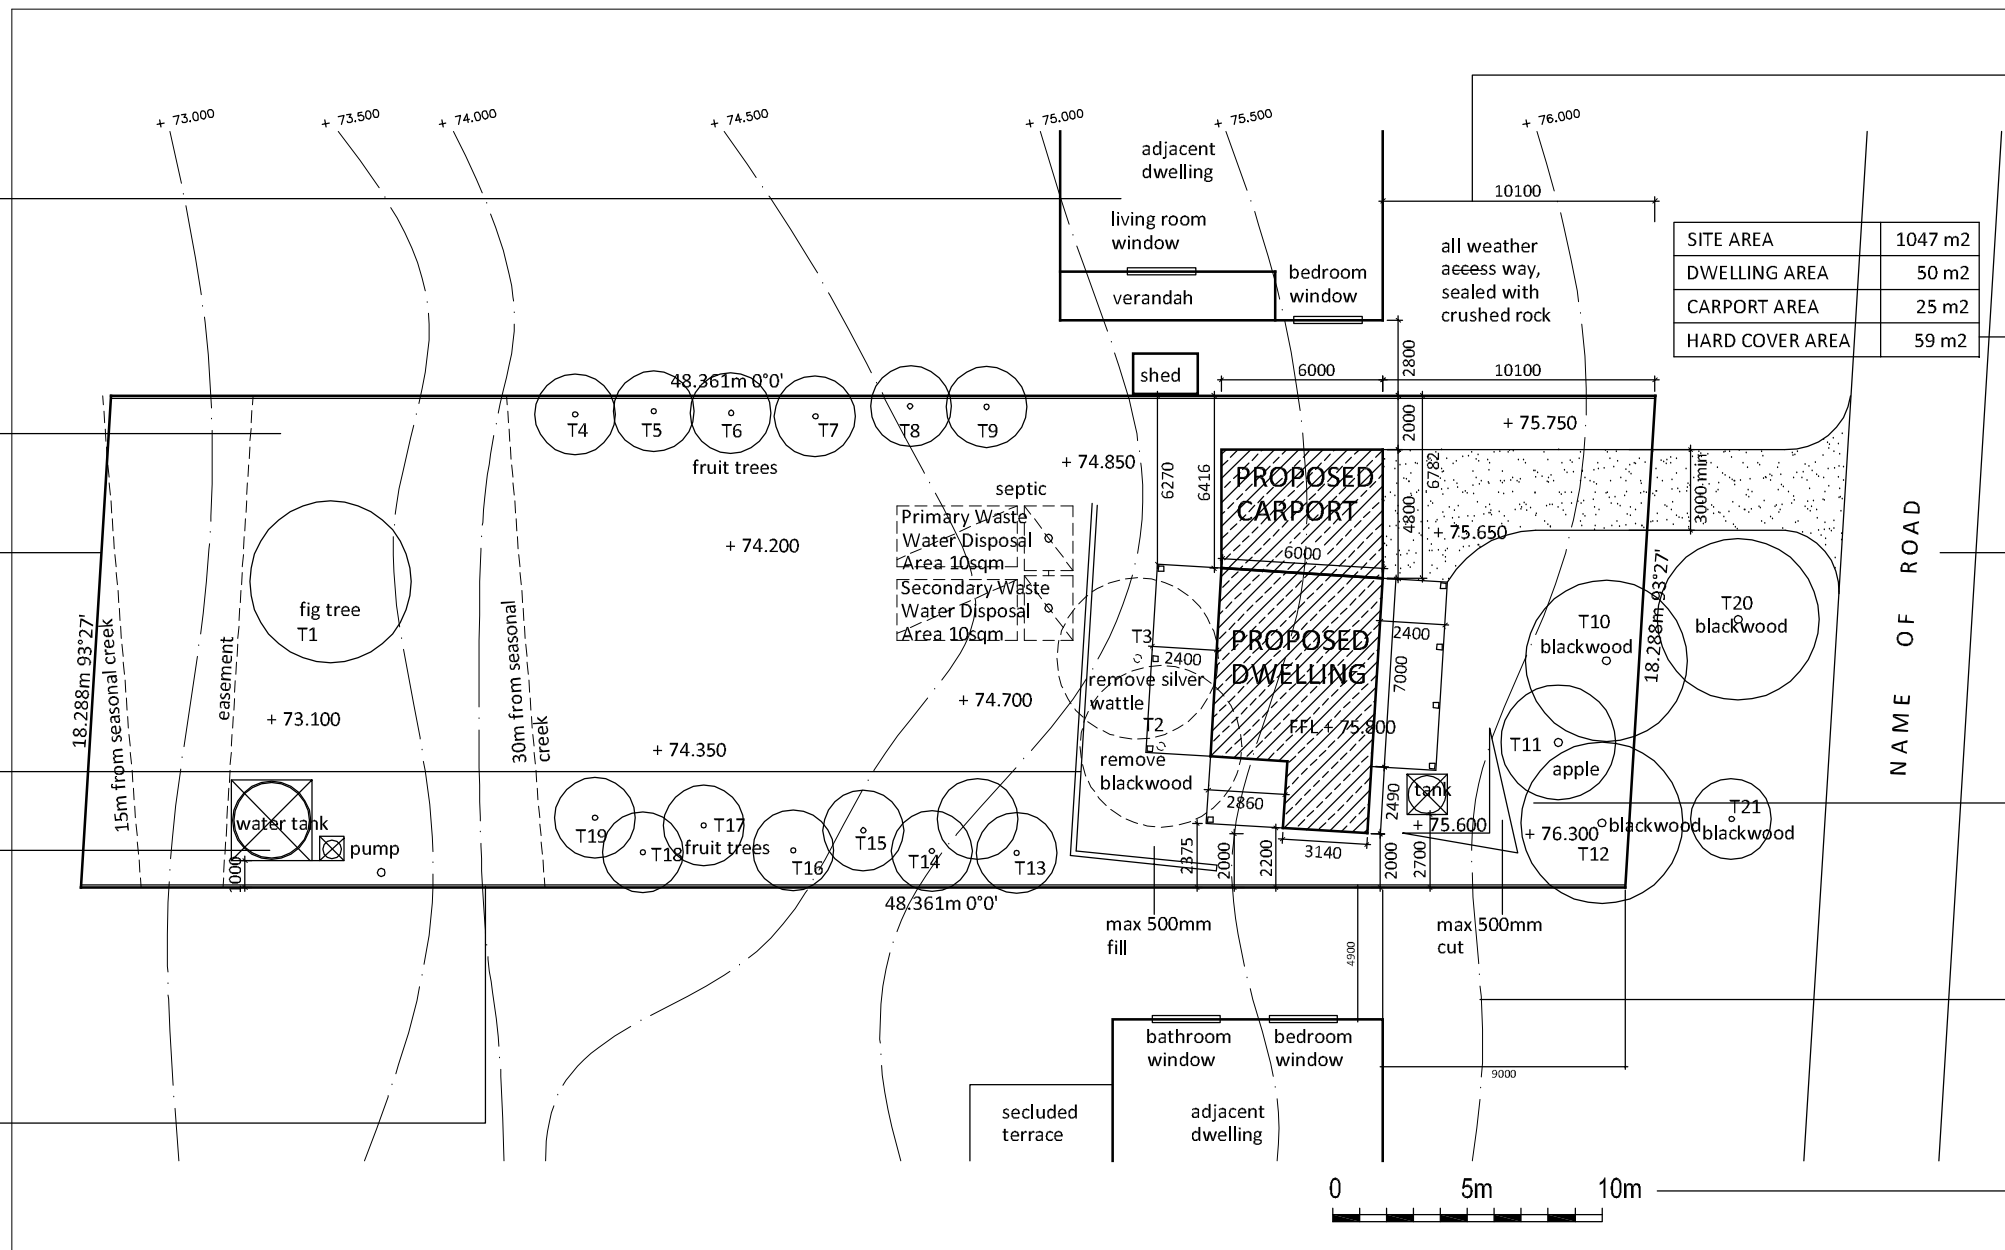

Show set back from buildings to street and property boundaries

Show table indicating site areas

Show street in relation to property boundary

Show vegetation to be retained or removed

Show contours

Show drawing scale

SITE AREA	1047 m <sup>2</sup>
DWELLING AREA	50 m <sup>2</sup>
CARPORT AREA	25 m <sup>2</sup>
HARD COVER AREA	59 m <sup>2</sup>

**DESIGNERS NAME**  
AND CONTACT DETAILS

Issued:

PROJECT ADDRESS / NAME  
DRAWING NAME

sheet: **A1 OF 4**  
scale: **1:200**  
date:  
drawn:

